


UNLESS OTHERWISE SPECIFIED: DIMENSIONS ARE IN MILLIMETERS SURFACE FINISH: TOLERANCES: LINEAR: ANGULAR:				FINISH:		DEBUR AND BREAK SHARP EDGES		DO NOT SCALE DRAWING		REVISION C	
								BUILD 4 GROWTH			
								Walsall DO			
								DWG NO. 21.00393.001		A3	
								SCALE: 1:200		SHEET 1 OF 5	

	NAME	SIGNATURE	DATE				
DRAWN							
CHK'D							
APPV'D							
MFG							
Q.A							
				MATERIAL:			
				WEIGHT:			

NB - Fire escape capacity is based on a maximum occupancy of 100 people per floor


PFCs spaced 30mm from wall and bolted with stainless steel fixings

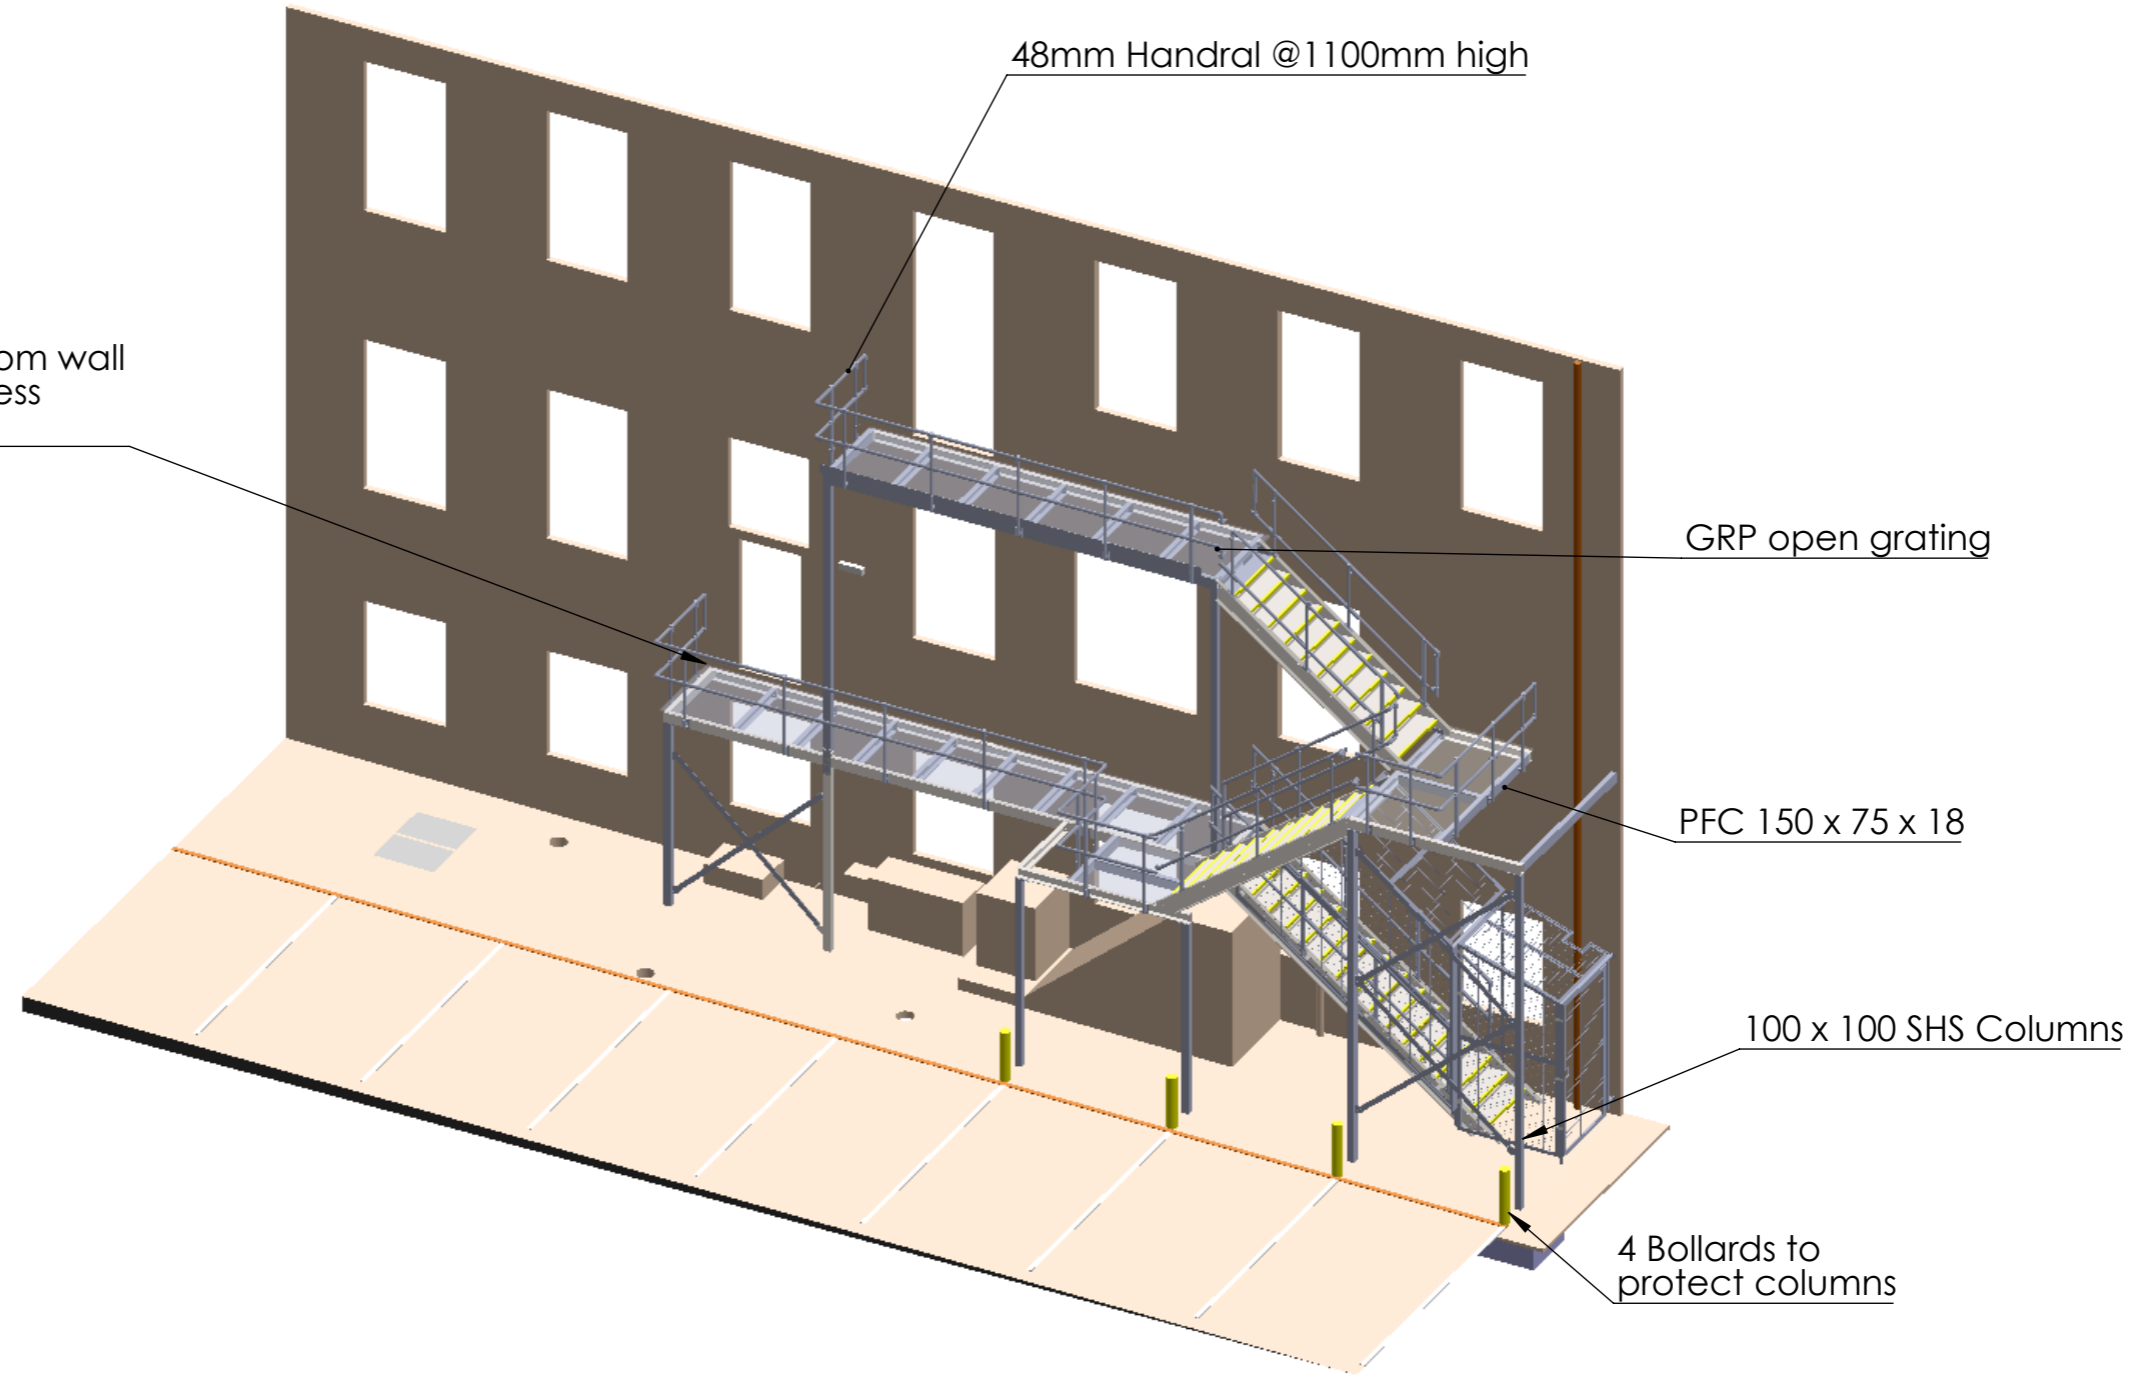

UNLESS OTHERWISE SPECIFIED: DIMENSIONS ARE IN MILLIMETERS SURFACE FINISH: TOLERANCES: LINEAR: ANGULAR:				FINISH:		DEBUR AND BREAK SHARP EDGES		DO NOT SCALE DRAWING		REVISION C	
								BUILD 4 GROWTH			
								Walsall DO			
DRAWN				NAME		SIGNATURE		DATE		TITLE:	
CHK'D											
APPV'D											
MFG											
Q.A								MATERIAL:		DWG NO. 21.00393.001	
								WEIGHT:		SCALE:1:200	
										SHEET 2 OF 5	
										A3	

- 1 - Need to be welded shut.
- 2 - Upgrade to Georgian Wire Glass with 30 minute flame retardance.
- 3 - Shows approx location of panes to be replaced / refitted due to vent removal, cracked glass or poor installation.
- 4 - Existing Georgian Wire Glass
- 5 - Remove extractor and install Georgian Window Glass.


The 2 doors to be upgraded

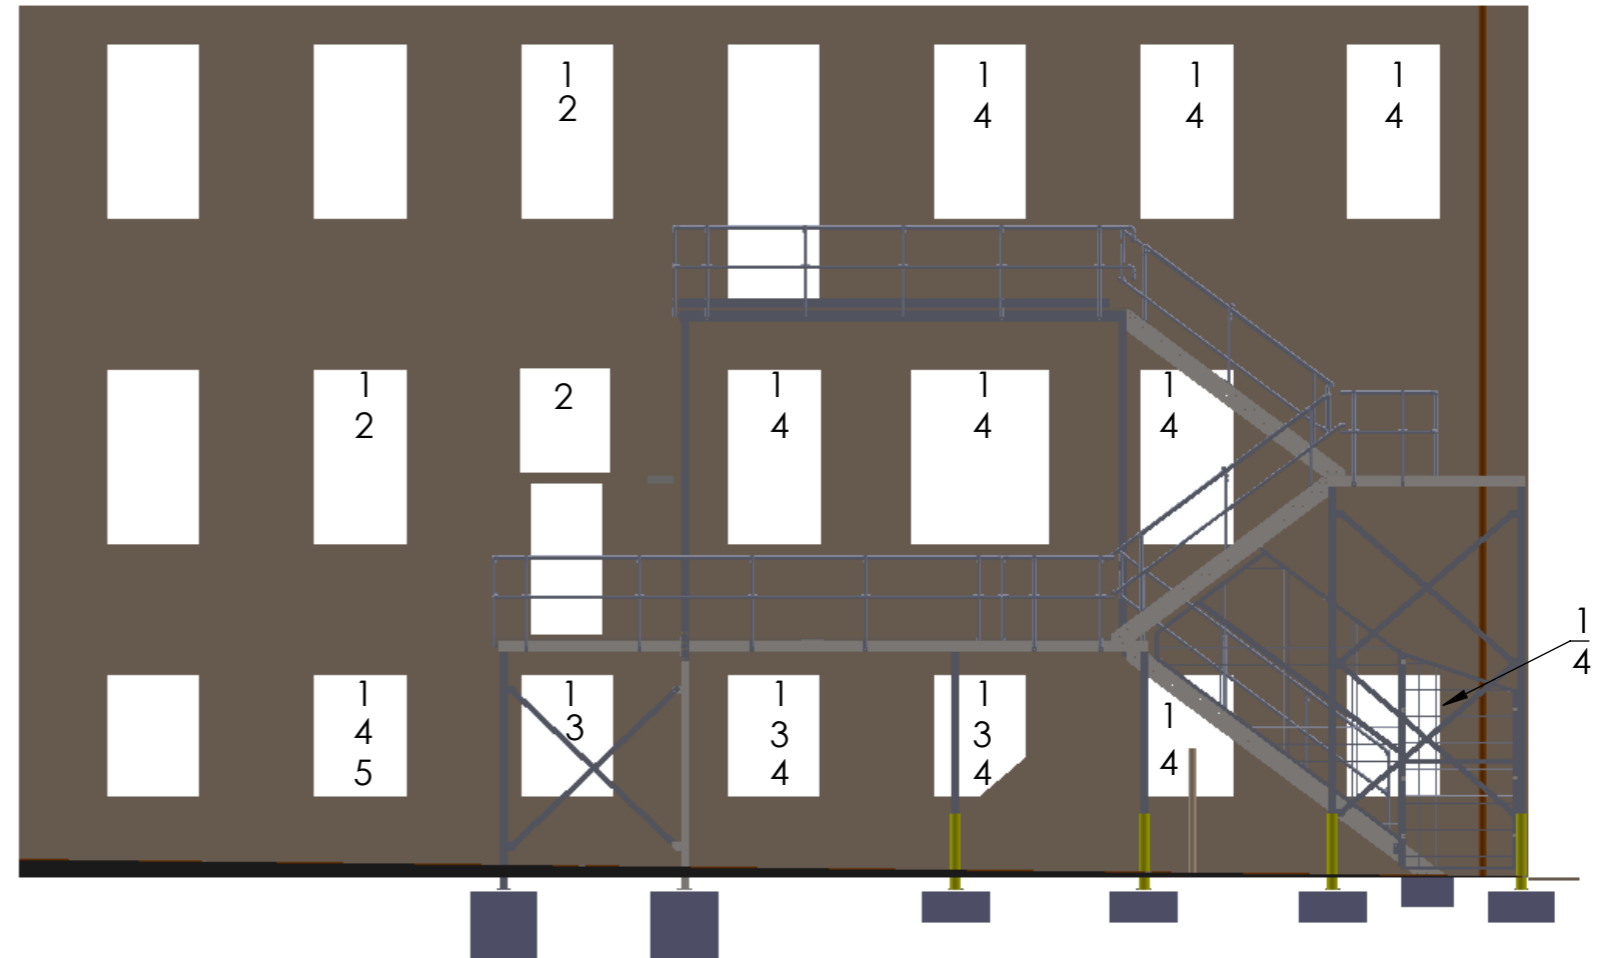

6 Post Foundation Blocks
 900 x 900
 4 @ 400 deep
 2 @ 885 deep


UNLESS OTHERWISE SPECIFIED: DIMENSIONS ARE IN MILLIMETERS SURFACE FINISH: TOLERANCES: LINEAR: ANGULAR:				FINISH:		DEBUR AND BREAK SHARP EDGES		DO NOT SCALE DRAWING		REVISION C	
								BUILD 4 GROWTH			
								TITLE: Walsall DO			
								DWG NO. 21.00393.001		A3	
								SCALE:1:200		SHEET 3 OF 5	
DRAWN				NAME		SIGNATURE		DATE			
CHK'D											
APPV'D											
MFG											
Q.A								MATERIAL:			
								WEIGHT:			

Areas of Snapshots

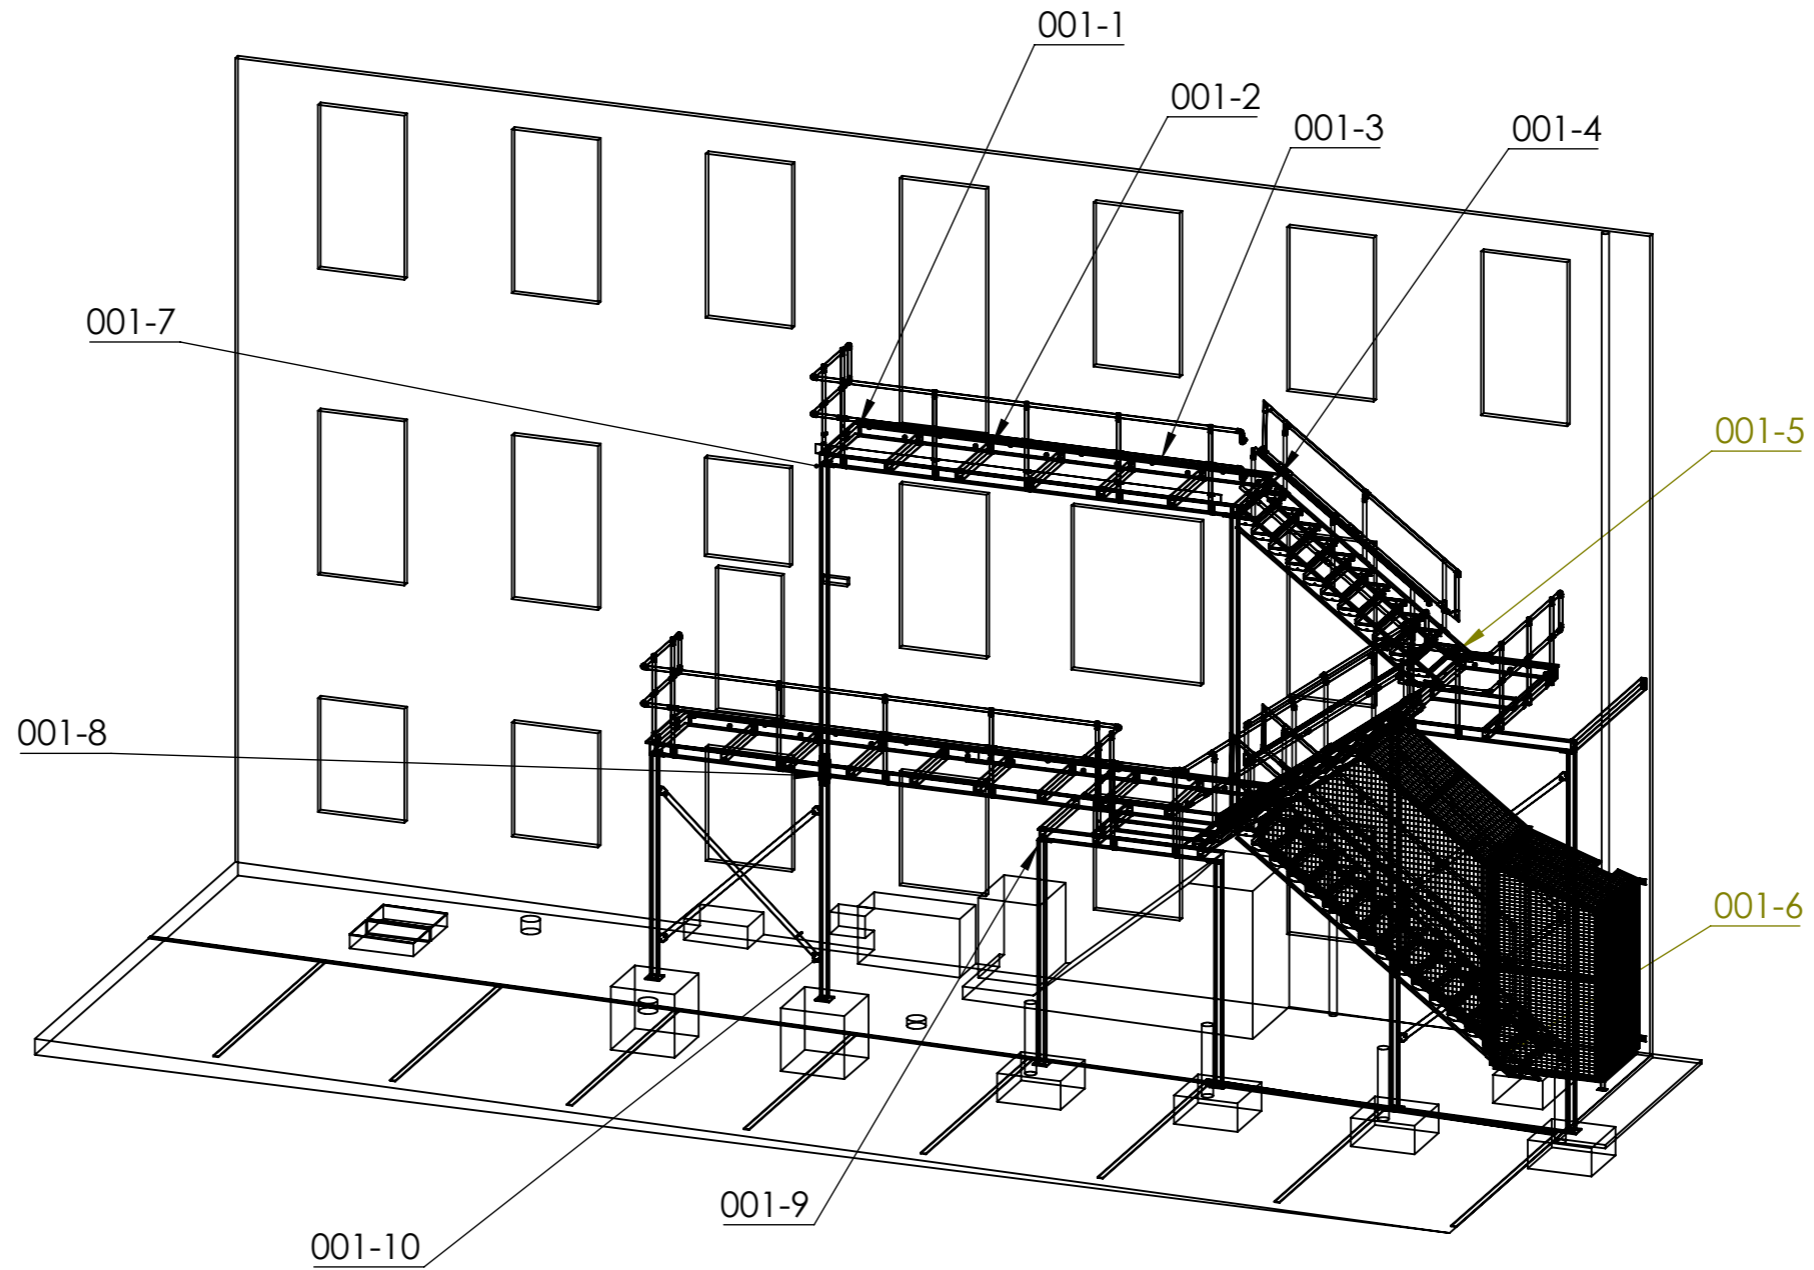

UNLESS OTHERWISE SPECIFIED: DIMENSIONS ARE IN MILLIMETERS SURFACE FINISH: TOLERANCES: LINEAR: ANGULAR:				FINISH:		DEBUR AND BREAK SHARP EDGES		DO NOT SCALE DRAWING		REVISION C	
								BUILD 4 GROWTH			
								TITLE: Walsall DO			
								DWG NO. 21.00393.001		A3	
								SCALE:1:200		SHEET 4 OF 5	
DRAWN		NAME		SIGNATURE		DATE		MATERIAL:		WEIGHT:	
CHK'D											
APPV'D											
MFG											
Q.A											

ITEM NO.	PART NUMBER	DESCRIPTION	QTY.
1	Building		1
2	21.00393.100	Stair Tread 1100	35
3	21.00393.104	Staircase top anchor	3
4	Keeklamp 64-8 Base	Standard vertical railing base	23
5	Keeklamp C50-88 Angled T	Single swivel socket	15
6	Keeklamp 30-8 Angled X	30-45 deg adjustable cross	15
7	Handrail 3000		2
8	Handrail 2950		1
9	Handrail 3310		2
10	Keeklamp 29-8 Branch	30-60 deg single socket T	5
11	21.00393.103	Staircase bottom anchor	3
12	Keeklamp 15-8 Elbow	Elbow	28
13	21.00393.201	150 x 75 x 18 PFC 5750	1
14	21.00393.202	150 x 75 x 18 PFC 5750 - 2	1
15	21.00393.203	150 x 75 x 18 PFC 1315	1
16	21.00393.204	150 x 75 x 18 PFC 1315 - 2	1
17	21.00393.205	150 x 75 x 18 PFC 1145	13
18	GRP Grid - Upper Balcony		1
19	21.00393.206	Balcony Post	1
20	Handrail Upright		23
21	Keeklamp 10-8 T	Single socket Tee	23
22	Keeklamp 26-8 X	Two socket cross	23
23	Handrail 6015		2
24	Handrail 1340		4
25	Keeklamp kickplate bracket		7
26	Handrail 460		4
27	Handrail 100		6
28	21.00393.207	Spacer	39
29	21.00393.209	Balcony Post	1
30	21.00393.301	150 x 75 x 18 PFC 8150	1
31	21.00393.302	150 x 75 x 18 PFC 1400	1
32	21.00393.303	150 x 75 x 18 PFC 2595	1
33	21.00393.304	150 x 75 x 18 PFC 1280	1
34	21.00393.305	150 x 75 x 18 PFC 1315	1
35	GRP Grid - Lower Balcony		1
36	21.00393.307	Post	2

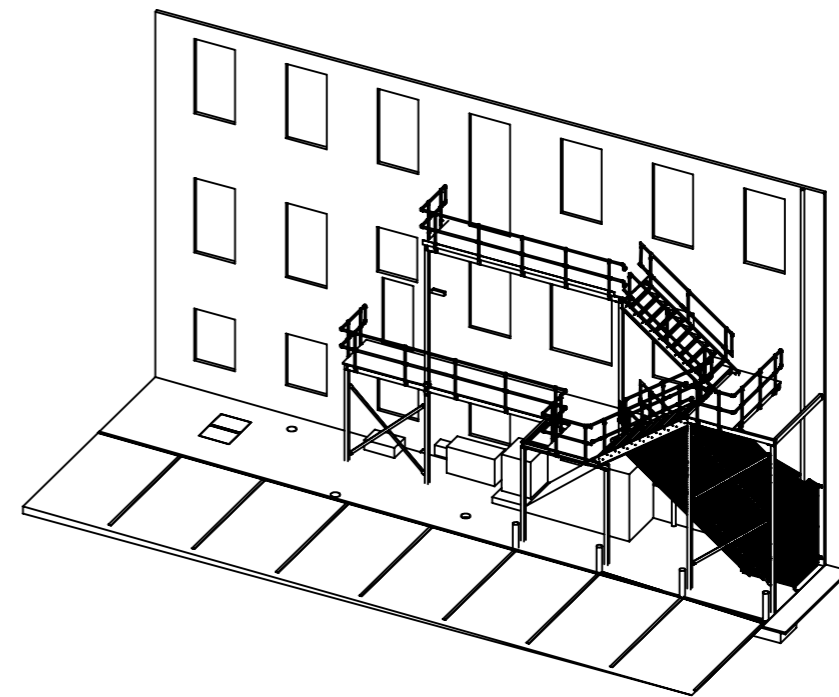

UNLESS OTHERWISE SPECIFIED: DIMENSIONS ARE IN MILLIMETERS SURFACE FINISH: TOLERANCES: LINEAR: ANGULAR:		FINISH:	DEBUR AND BREAK SHARP EDGES		DO NOT SCALE DRAWING	REVISION	C
					BUILD 4 GROWTH		
					TITLE:		
					Walsall DO		
					DWG NO.	21.00393.001	A3
					SCALE:1:200	SHEET 5 OF 5	